

# INDIANA DEPARTMENT OF TRANSPORTATION



INTER-DEPARTMENT COMMUNICATION  
*Standards Section C Room N642*



*Writer's Direct Line  
232-6775*

May 30, 2000

## **DESIGN MEMORANDUM No. 00-07 TECHNICAL ADVISORY**

**TO:** **All Design, Operations, and District Personnel, and Consultants**

**FROM:** **/s/ Anthony L. Uremovich  
Anthony L. Uremovich  
Acting Design Policy Engineer  
Contracts and Construction Division**

**SUBJECT:** **Permanent Easement for Maintenance of Legal Ditches**

**EFFECTIVE:** **Immediately**

**COMPLEMENTS:** **Section 85-5.03 of the Design Manual**


The relocating of legal ditches requires the acquisition of perpetual easements so that the county can maintain the ditches. The required design treatment is shown in the accompanying figure.

The amount of legal ditch usable easement / highway right of way overlap will vary from 0 where right-of-way costs are minimal, to a maximum where extensive damages are indicated. The amount of overlap should be discussed on the field check.

Right-of-way markers will not be required for delineation of this perpetual easement.

This design should be incorporated into applicable Right-of-Way Plans not yet submitted to the Land Acquisition Division. Revisions to such plans now in review by the Land Acquisition Division are to be made per their request.

[F:\Des\Signed\0007-ta]

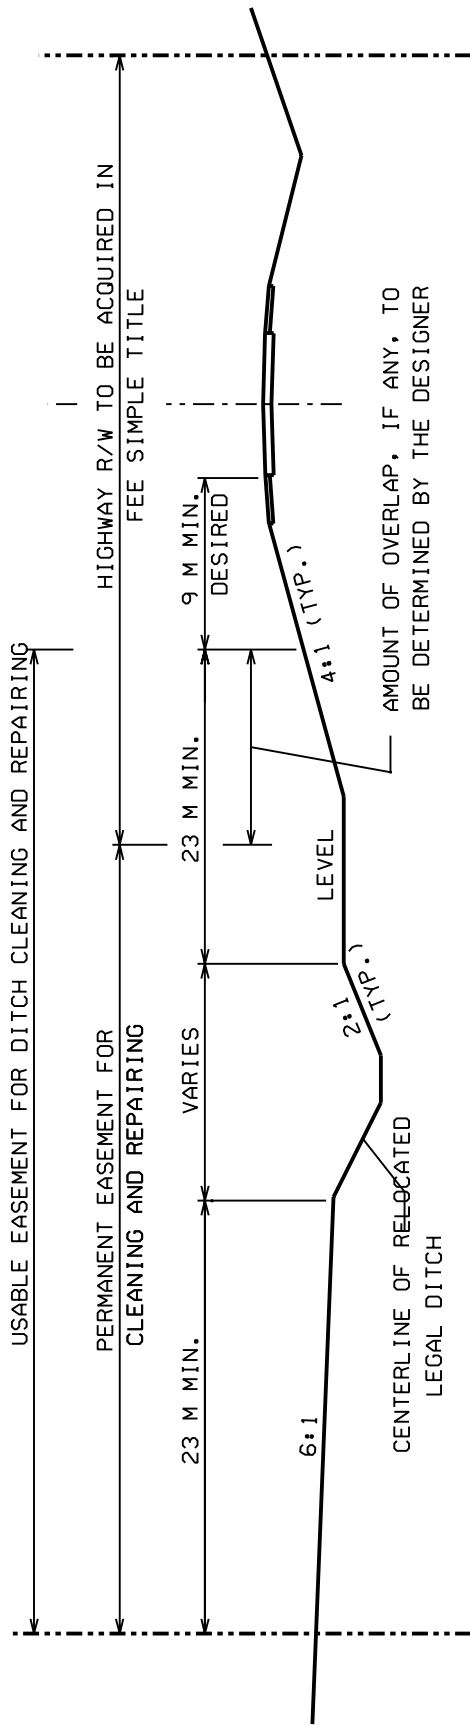

PERMANENT EASEMENT FOR  
FUTURE DITCH CLEANING AND REPAIRING

CENTERLINE OF RELOCATED LEGAL DITCH


R/W OR LA R/W, ACL, AND FETF

SURVEY CENTERLINE

R/W OR LA R/W, ACL, AND FETF

# PERMANENT EASEMENT FOR MAINTENANCE OF LEGAL DITCH

METRIC

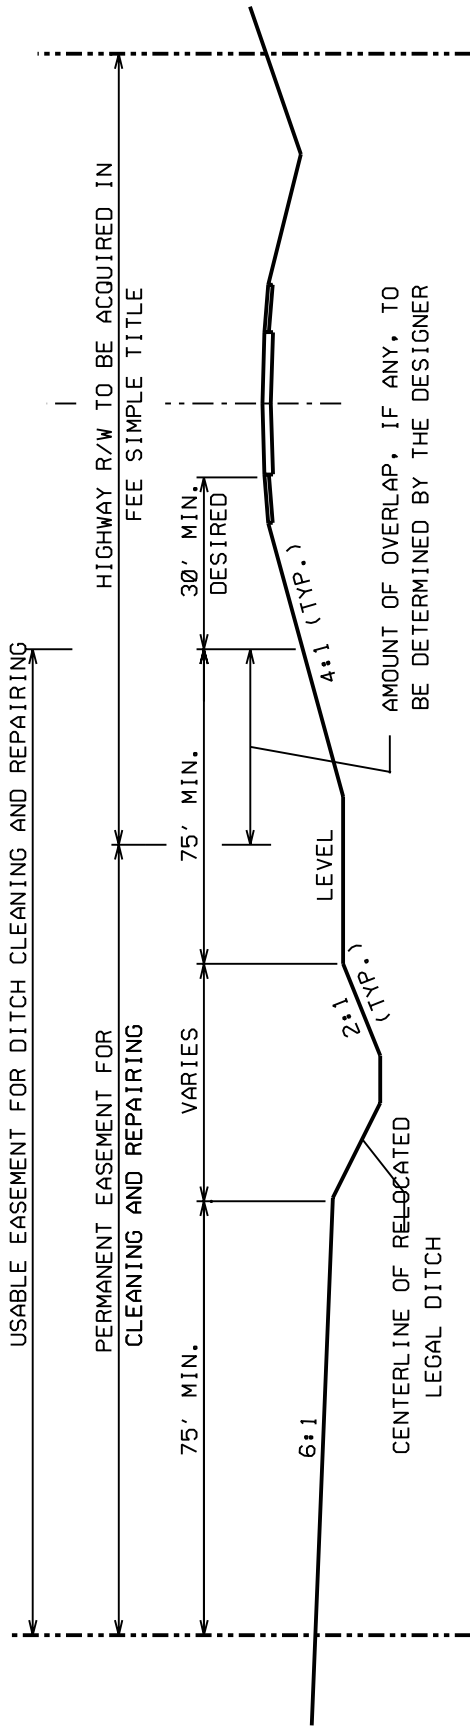

PERMANENT EASEMENT FOR  
FUTURE DITCH CLEANING AND REPAIRING

CENTERLINE OF RELOCATED LEGAL DITCH

R/W OR LA R/W, ACL, AND FFTF

SURVEY CENTERLINE

R/W OR LA R/W, ACL, AND FFTF

# PERMANENT EASEMENT FOR MAINTENANCE OF LEGAL DITCH

ENGLISH